




## Granny Flat - 12m x 4m External View

Showroom Model.pln  
© Designer Eco Tiny Homes 11/08/2023



Tiny Homes International Pty Ltd  
ABN: 16 613 494 232  
Licence No: 062015  
T: 1300 334 153  
W: [designerecotinyhomes.com.au](http://designerecotinyhomes.com.au)  
2/26 Blackburn Rd, Ulladulla NSW 2539

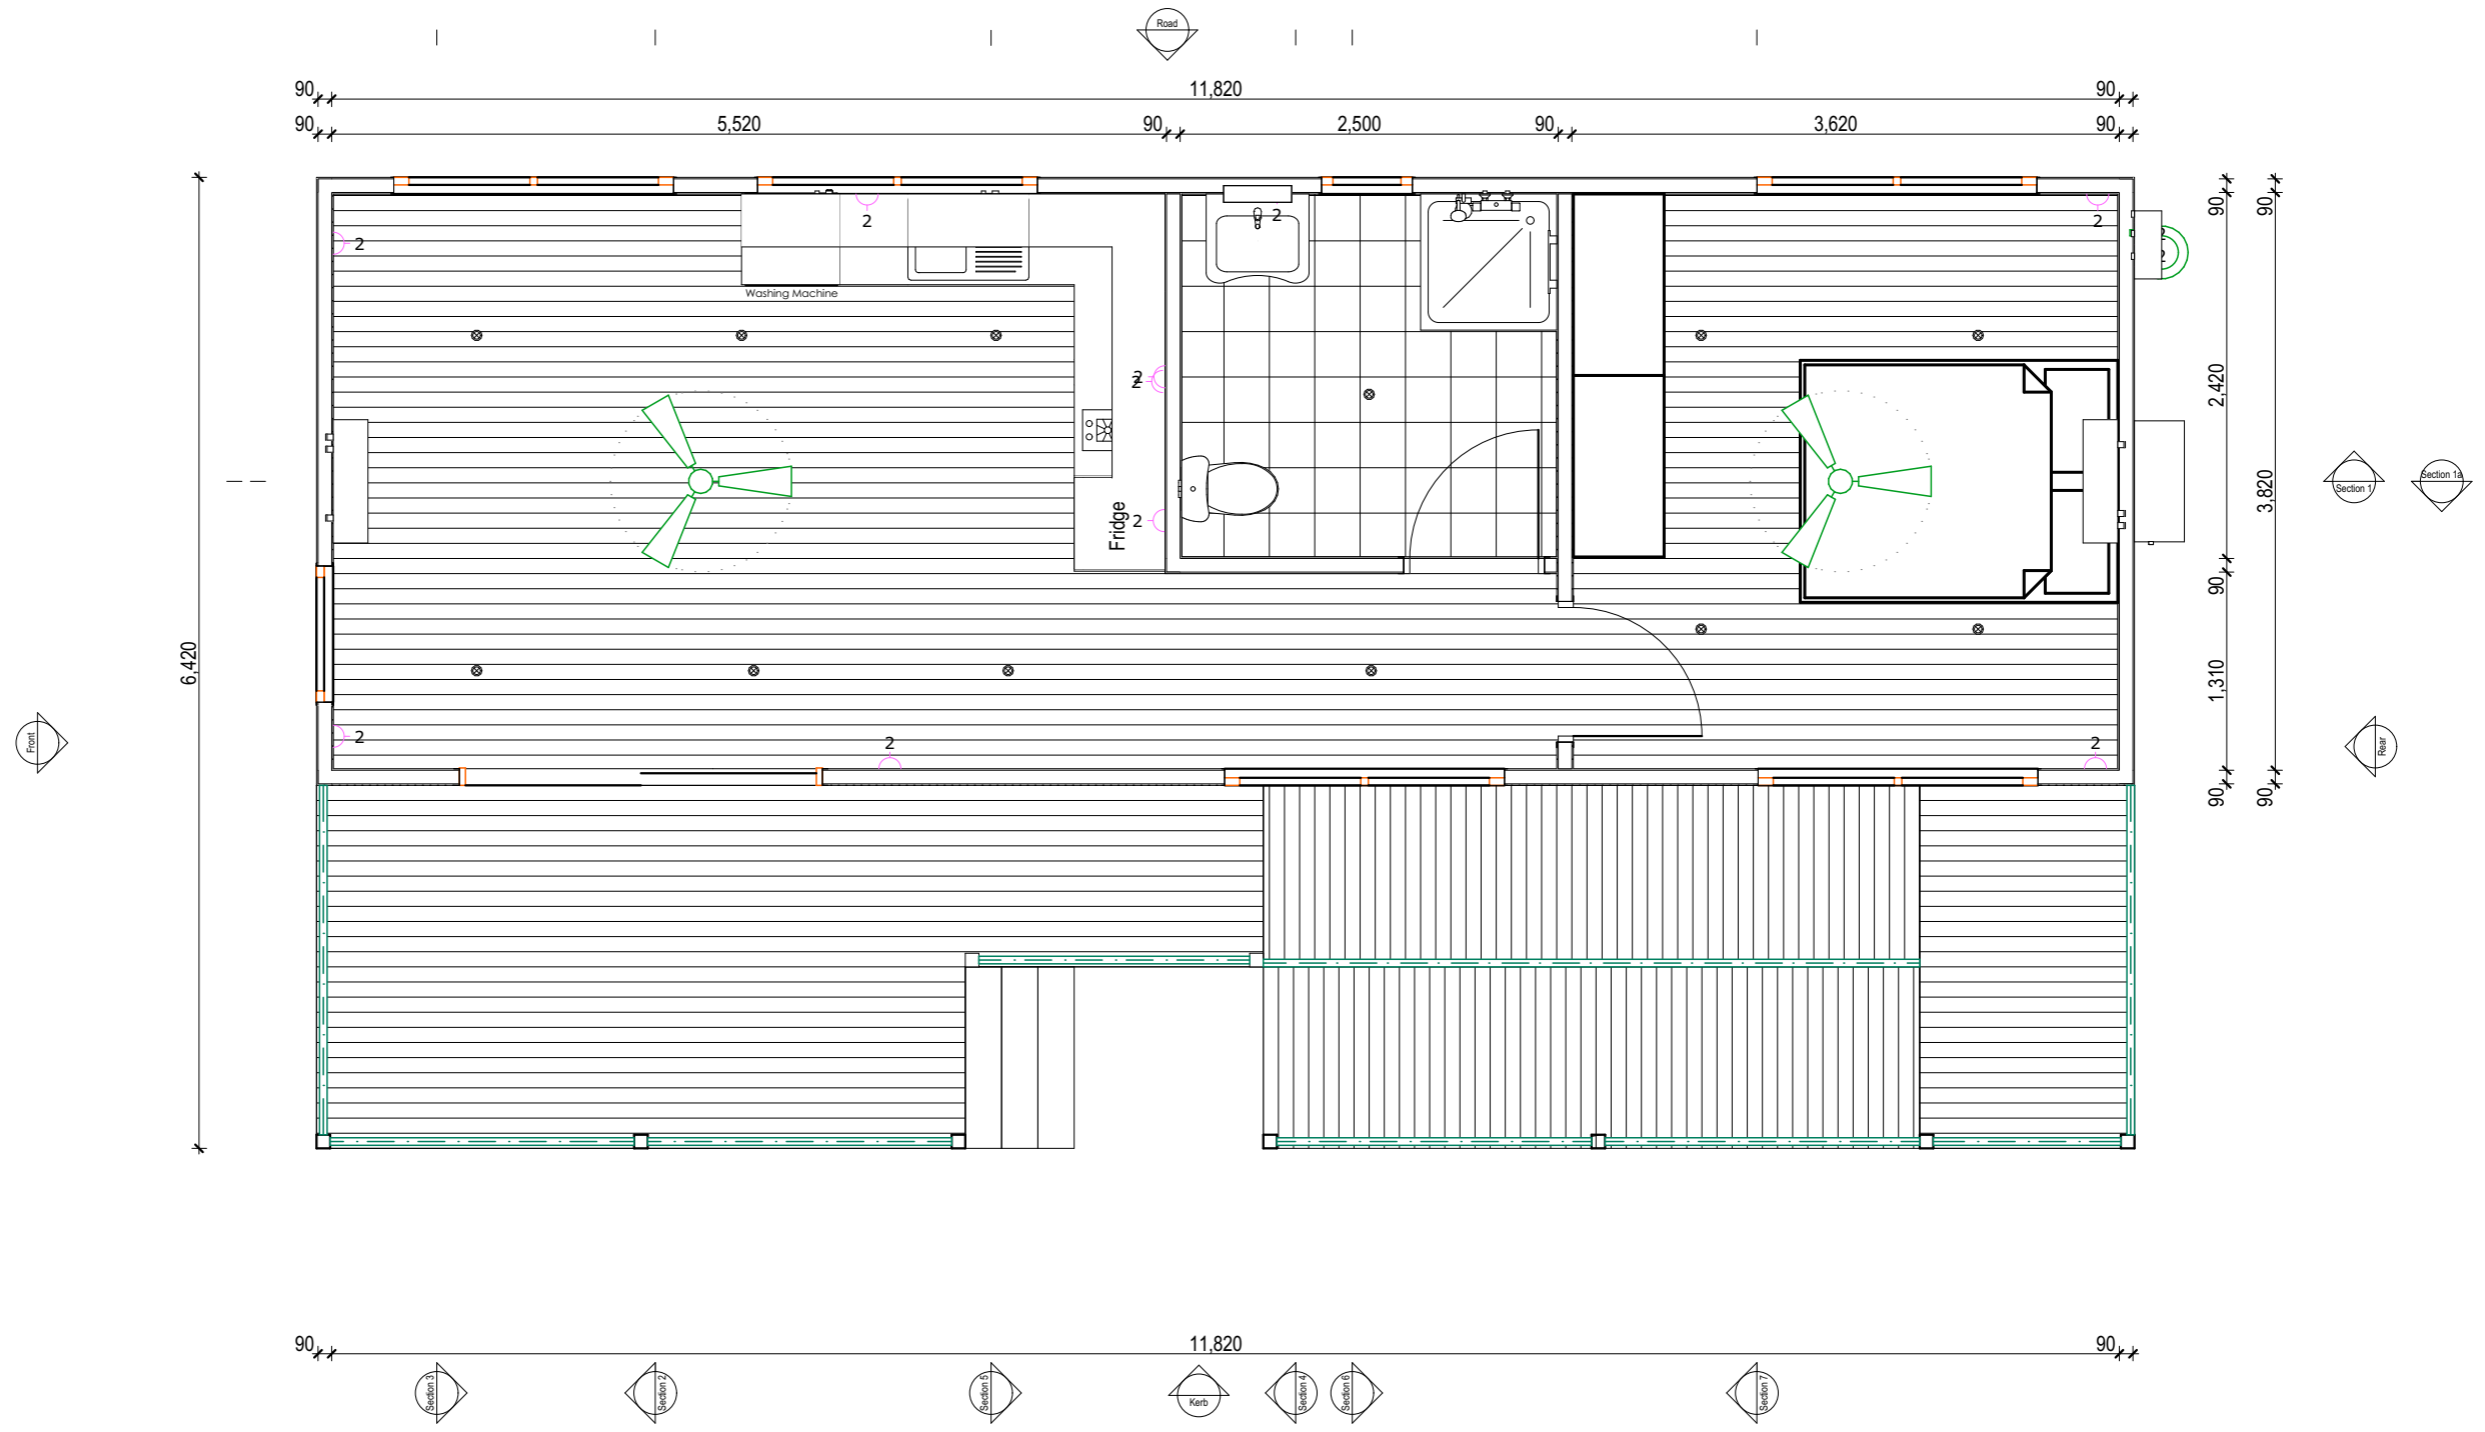

Ground Floor

1:50





# Granny Flat - 12m x 4m Plans

Showroom Model.pln  
© Designer Eco Tiny Homes 11/08/2023



Tiny Homes International Pty Ltd  
ABN: 16 613 494 232  
Licence No: 062015

T: 1300 334 153  
W: designerecotinyhomes.com.au  
2/26 Blackburn Rd, Ulladulla NSW 2539

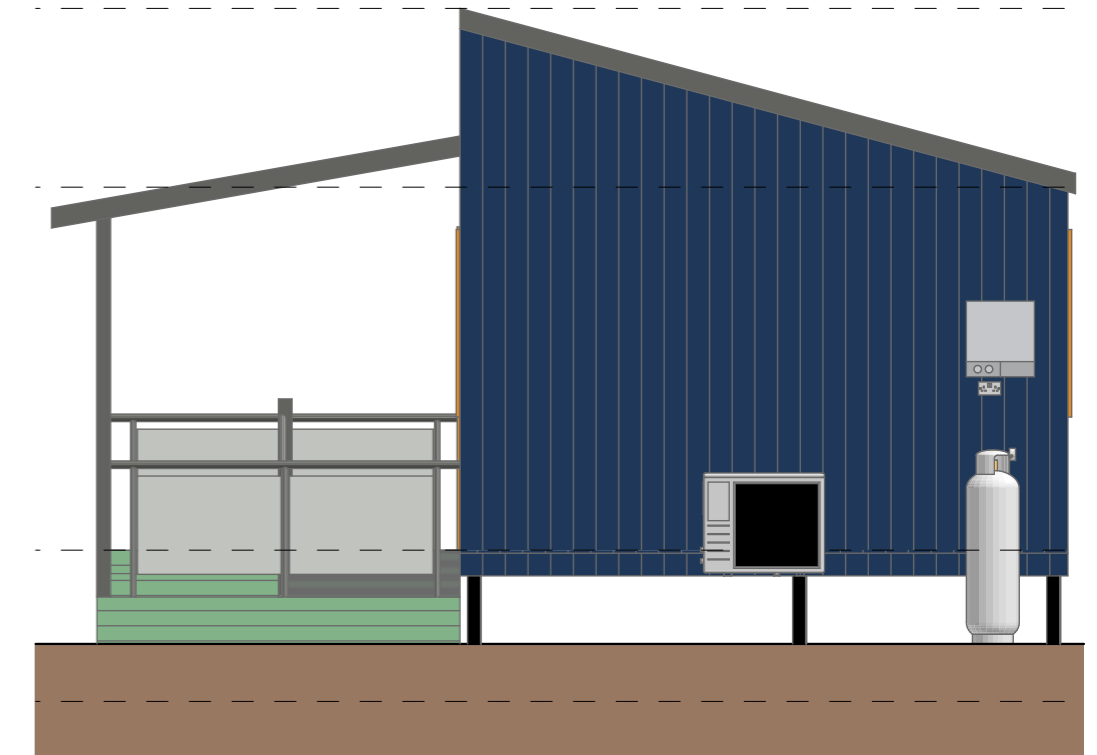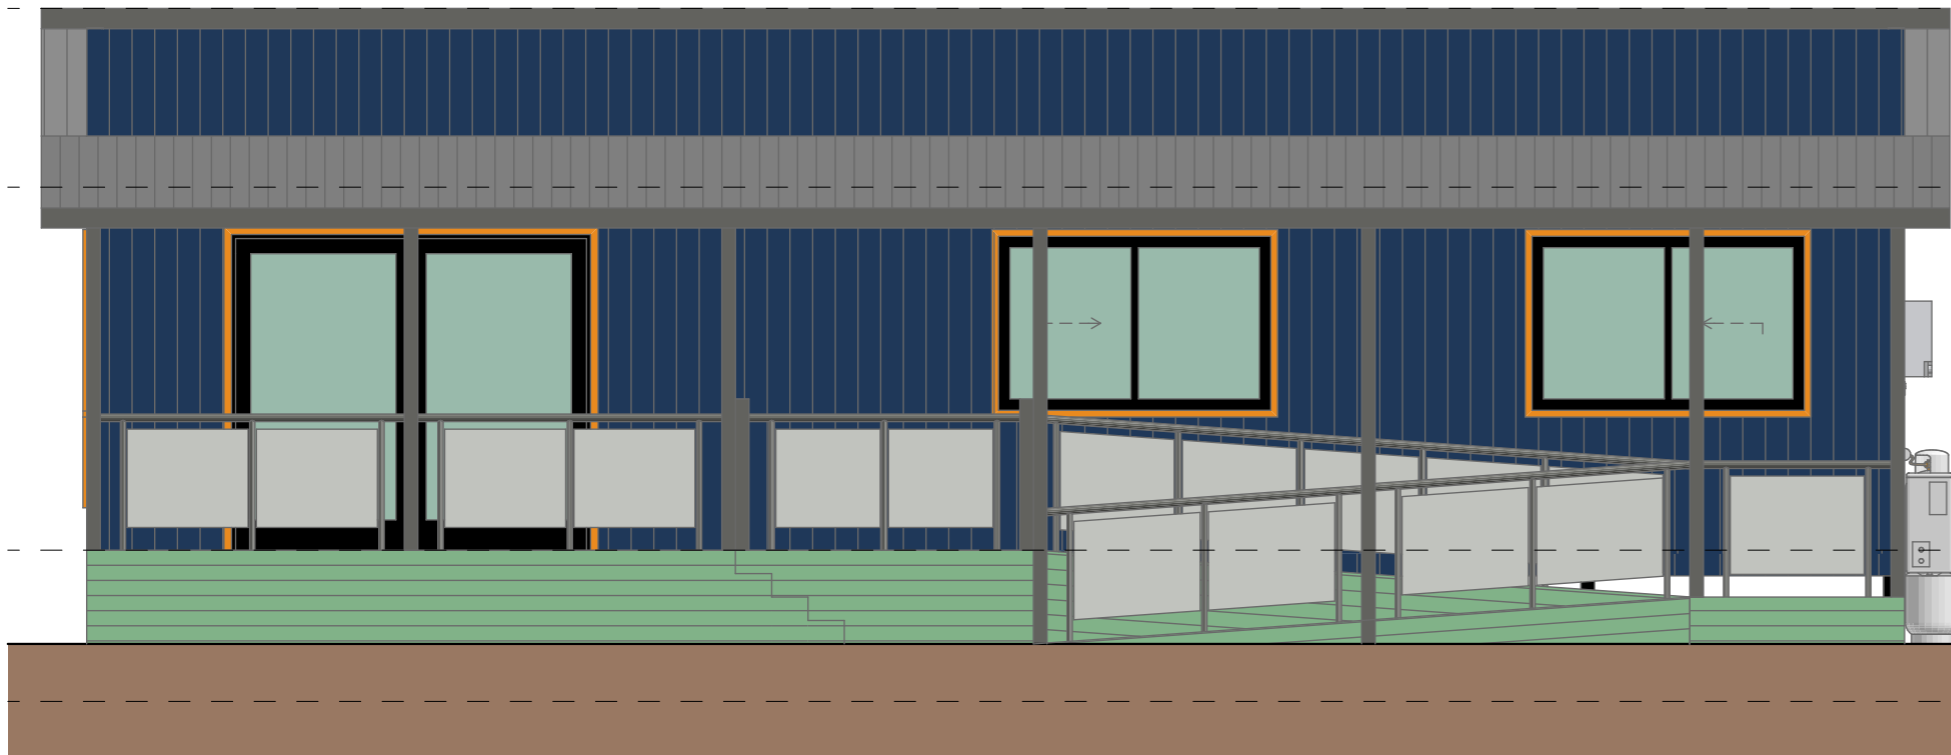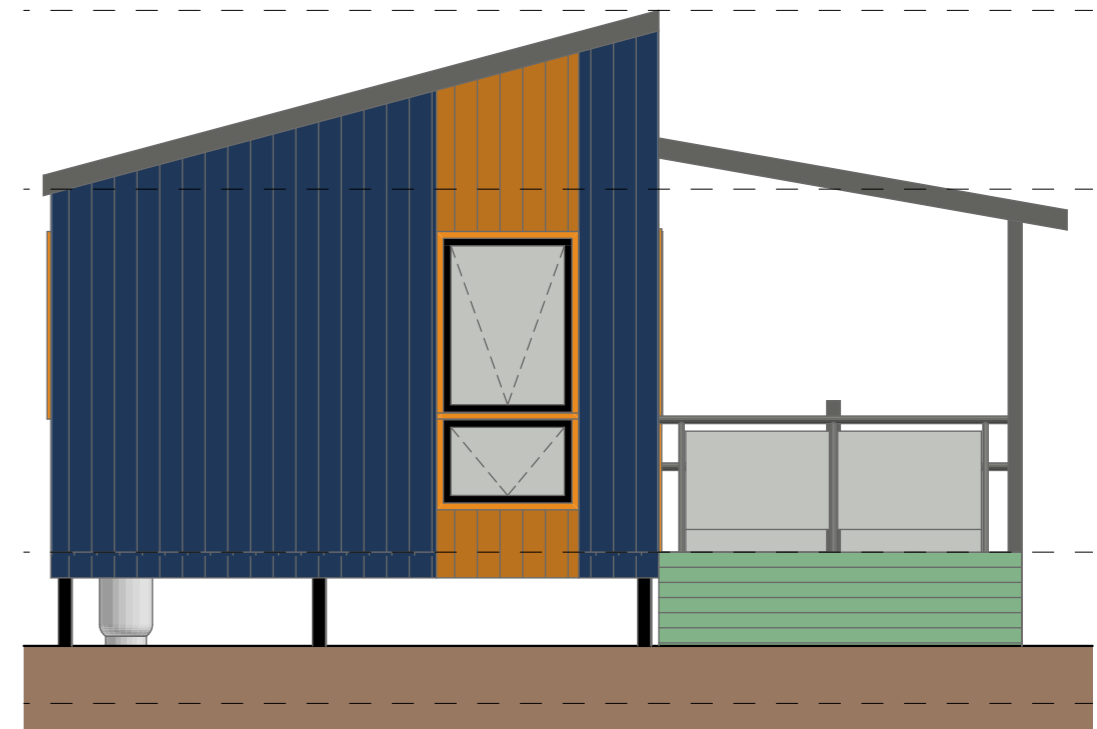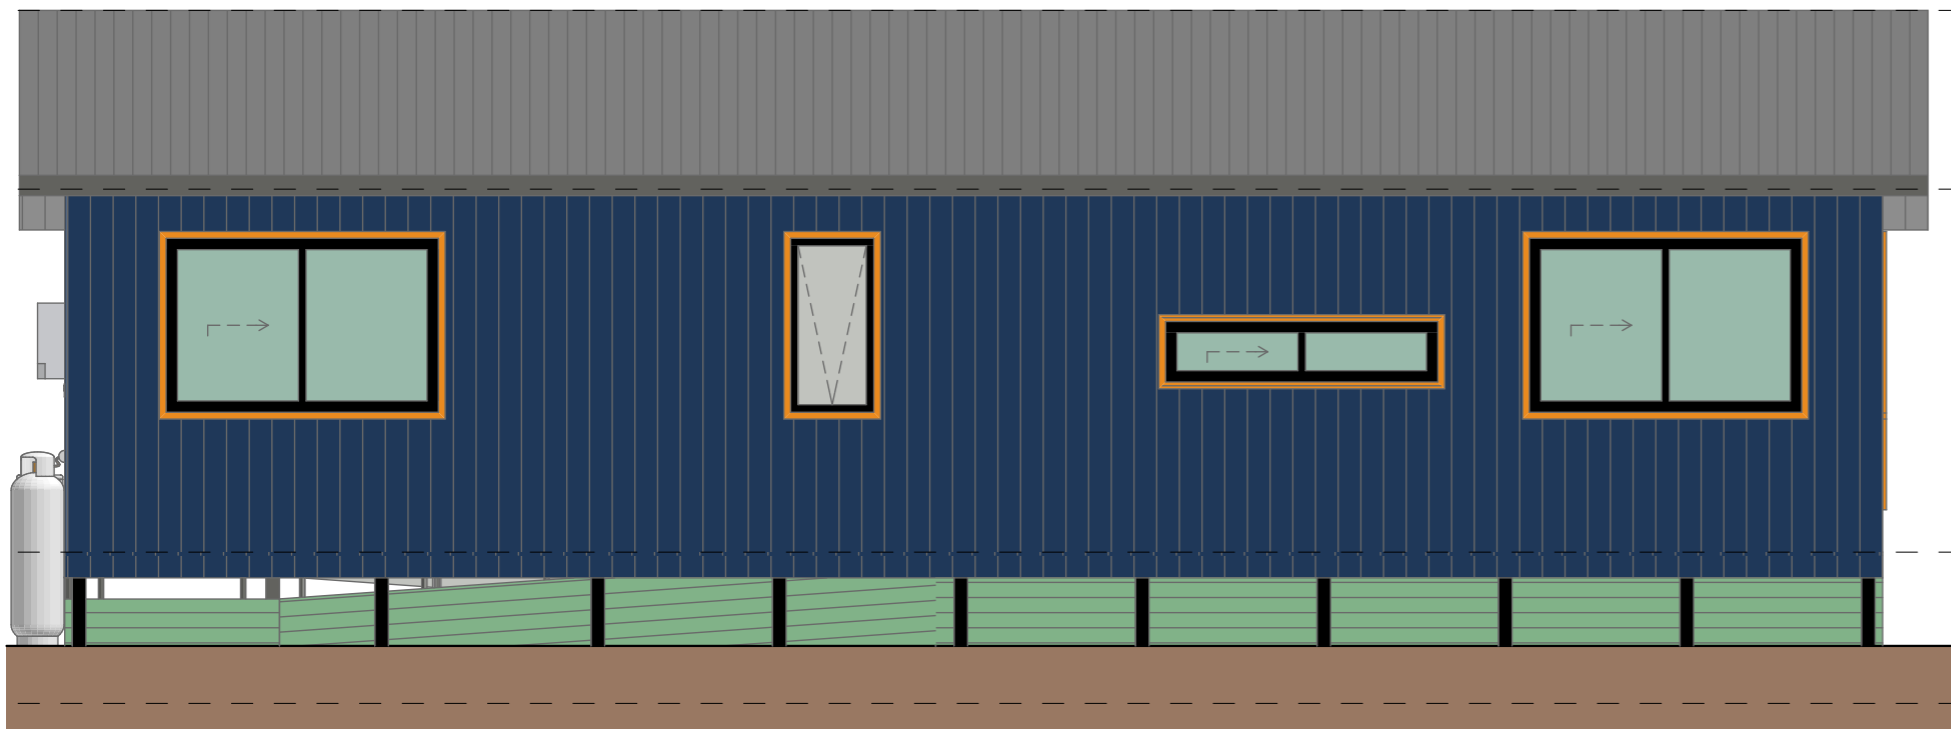


# Granny Flat - 12m x 4m Elevations

Showroom Model.pln  
© Designer Eco Tiny Homes 11/08/2023




Tiny Homes International Pty Ltd  
ABN: 16 613 494 232  
Licence No: 062015  
  
T: 1300 334 153  
W: designerecotinyhomes.com.au  
2/26 Blackburn Rd, Ulladulla NSW 2539

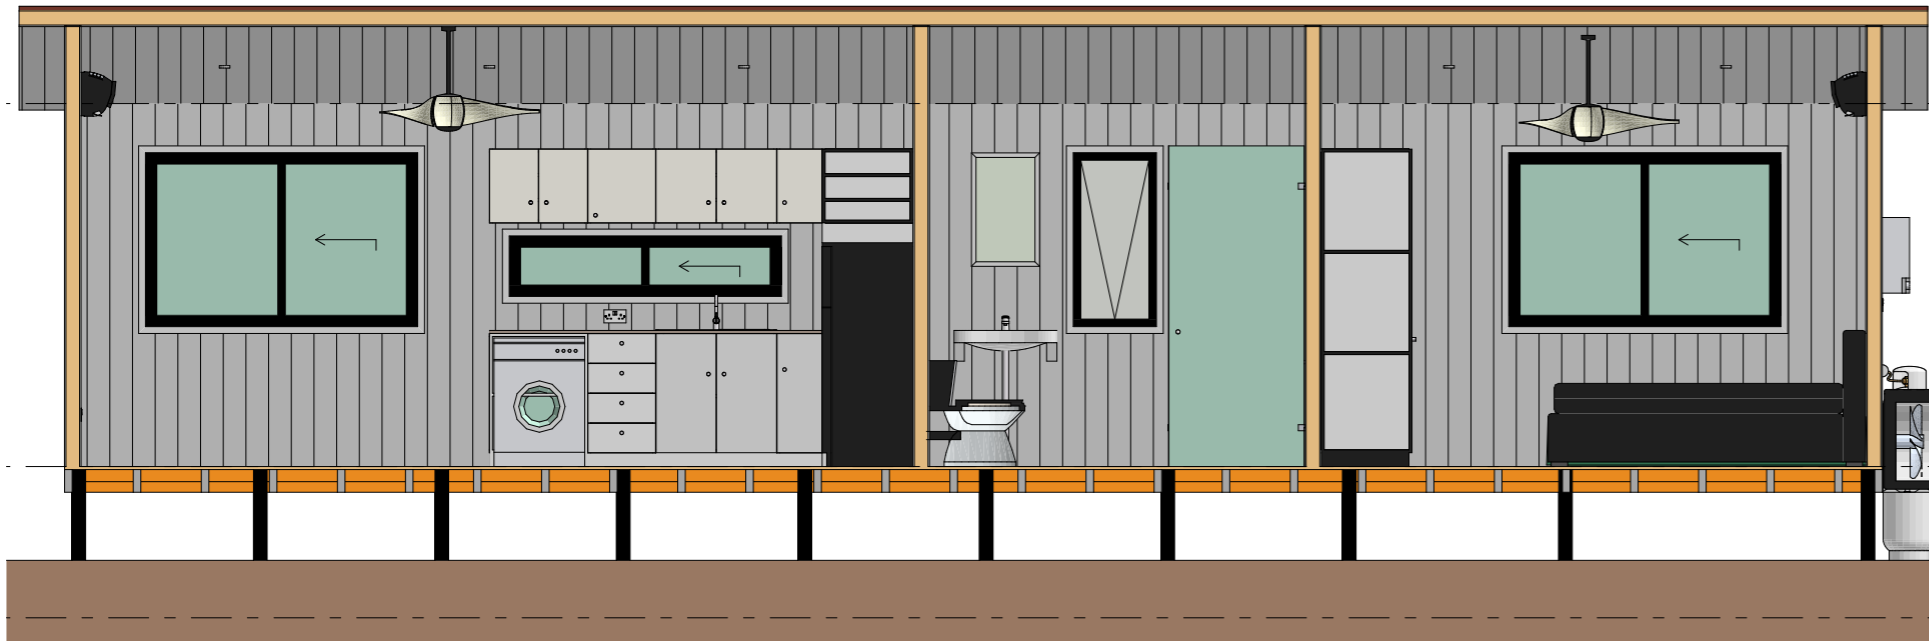


Section 1

1:50

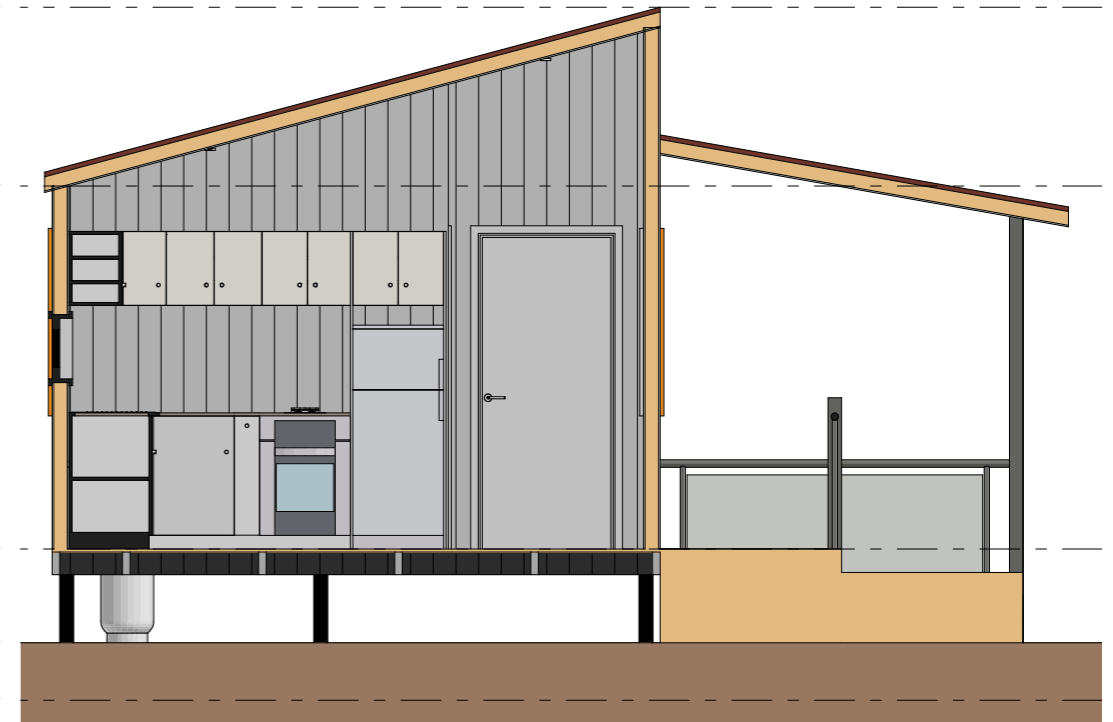


Section 5

1:50

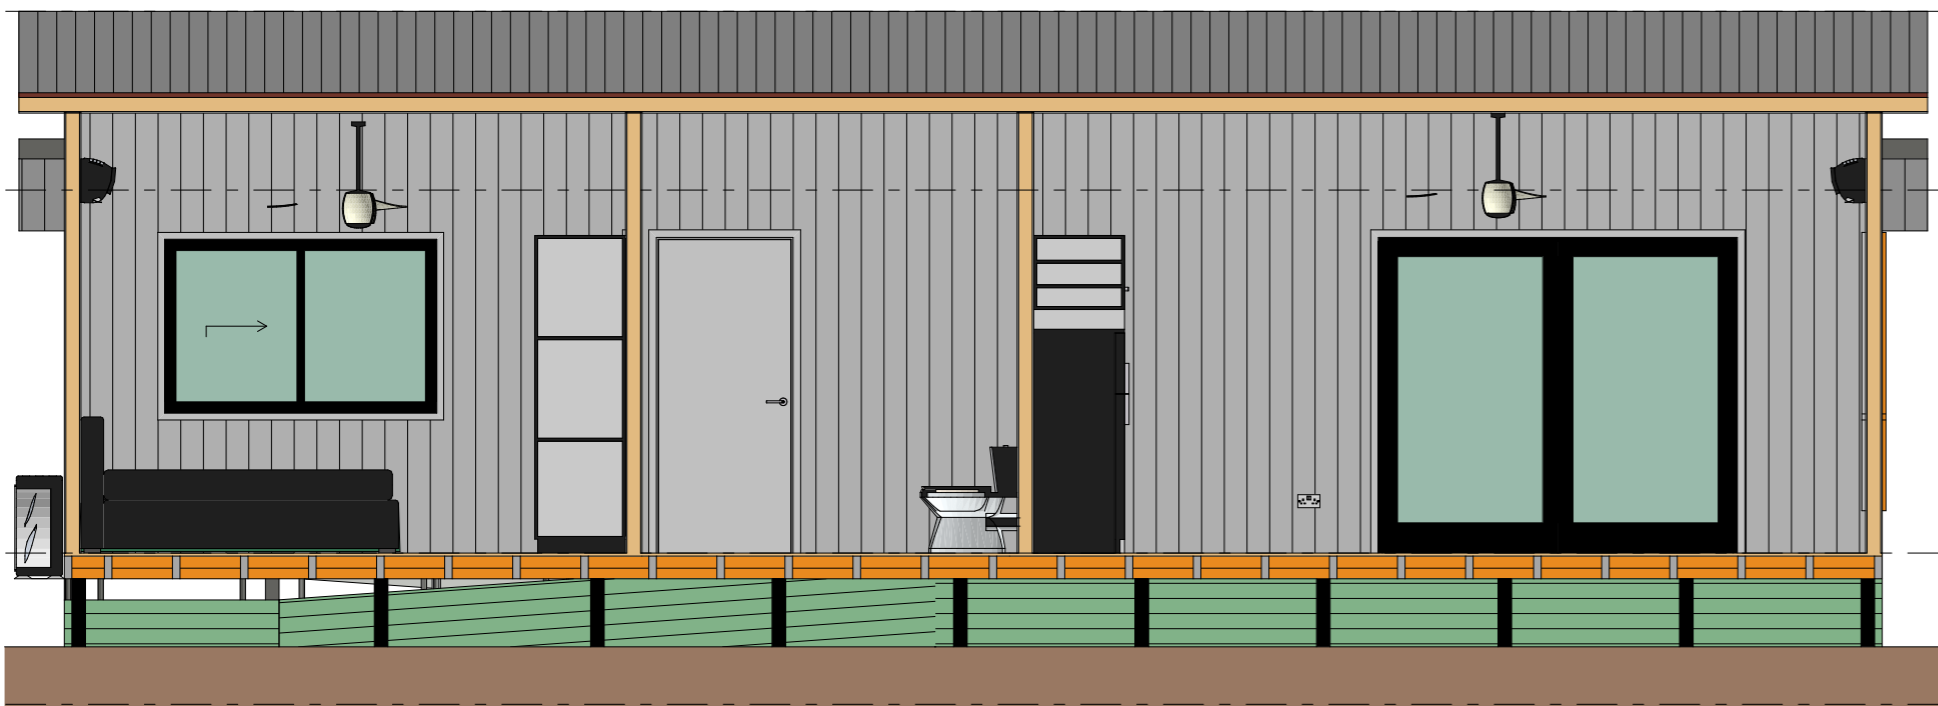

Section 1a

1:50

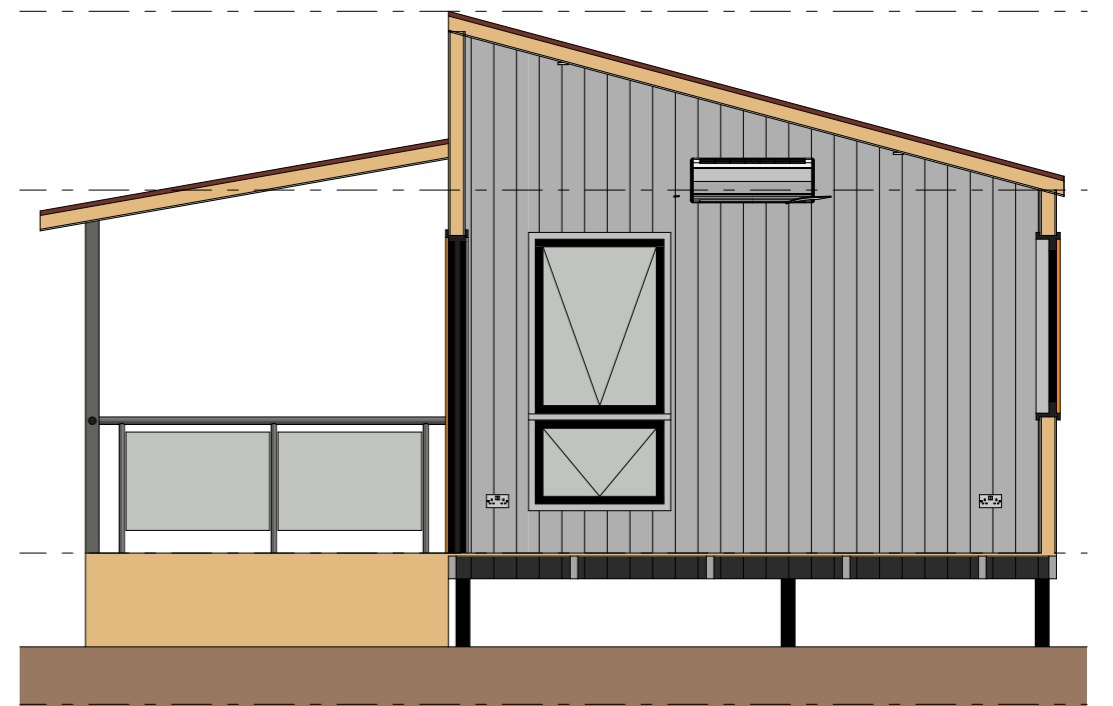

Section 2

1:50

# Granny Flat - 12m x 4m

## Sections

Showroom Model.pln  
© Designer Eco Tiny Homes 11/08/2023



Tiny Homes International Pty Ltd  
ABN: 16 613 494 232  
Licence No: 062015  
  
T: 1300 334 153  
W: designerecotinyhomes.com.au  
2/26 Blackburn Rd, Ulladulla NSW 2539